



East Elevation
1:100

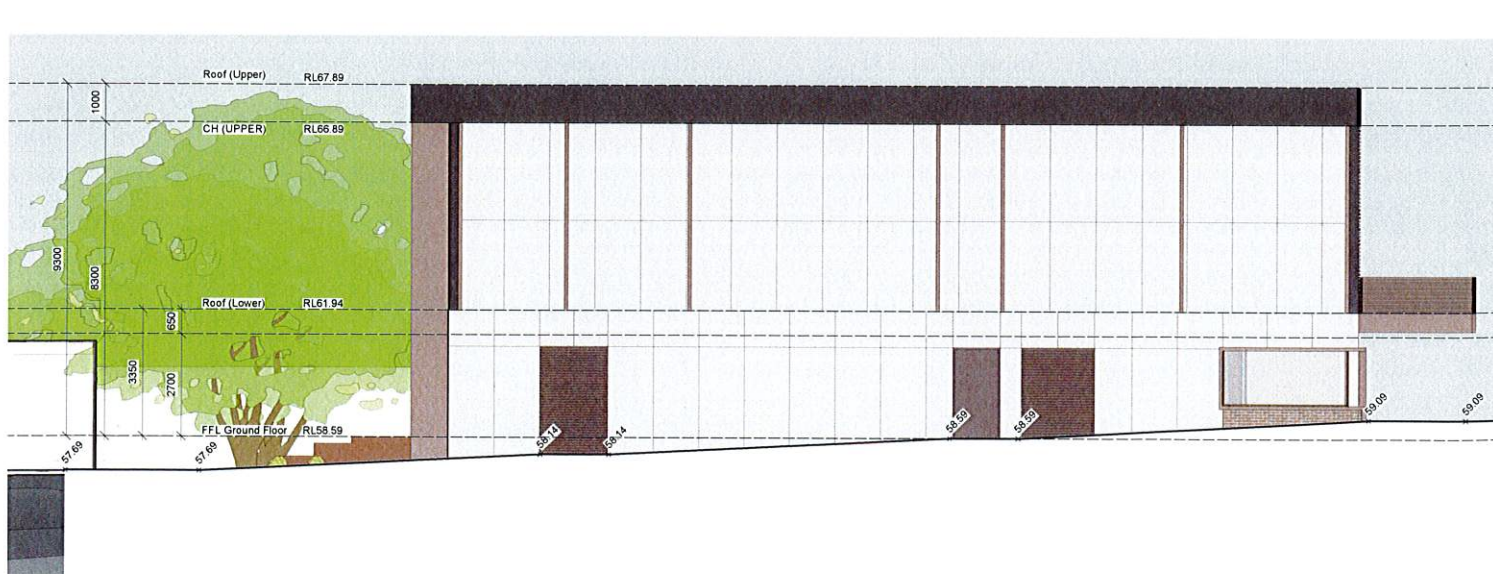

West Elevation
1:100



North Elevation
1:100

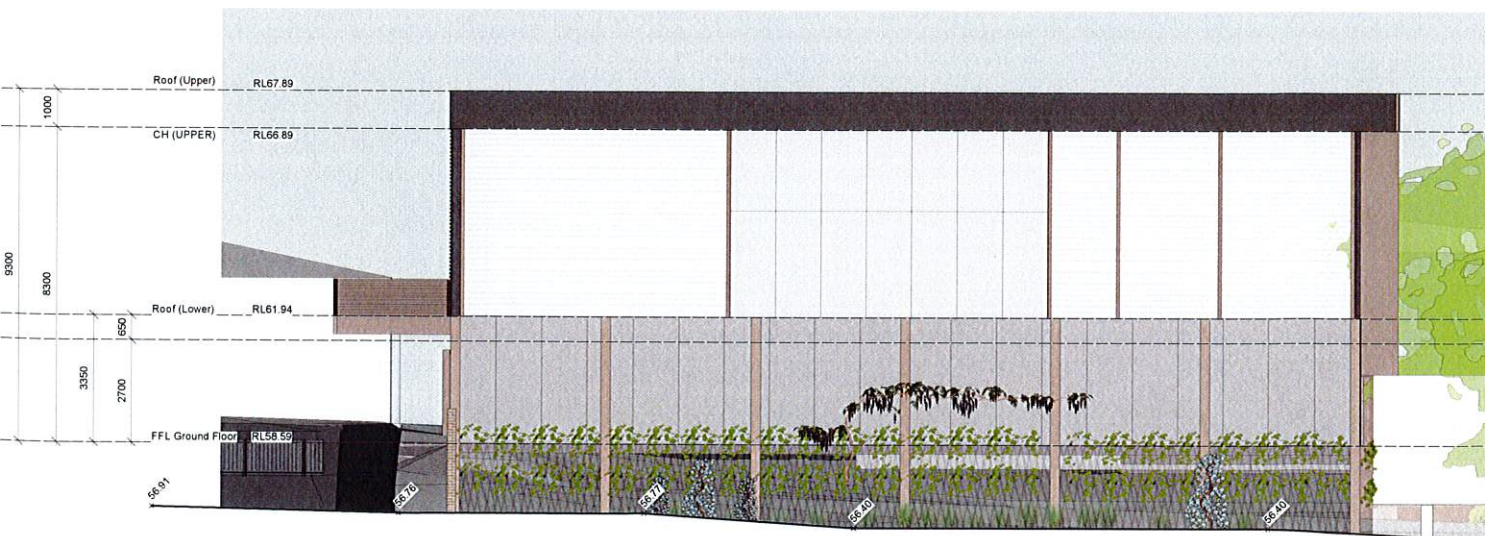

South Elevation
1:100

PerkinsArchitects

153 High Street
Prahran Victoria 3181
perkinsarchitects.com.au

T 03 9510 9897
F 03 9510 8338
E info@perkinsarchitects.com.au

Banyule Primary School
Department of Education and Training
50 Banyule Rd, Rosanna

Drawing Scale:
Print Date:
File Name:

1:100 at A1 or 50% at A3
29/11/17
DET BPS-Sections.vwx

AMEND DATE: NOTE:


North



Elevations
SD07
Amendment P




COLORBOND MATT

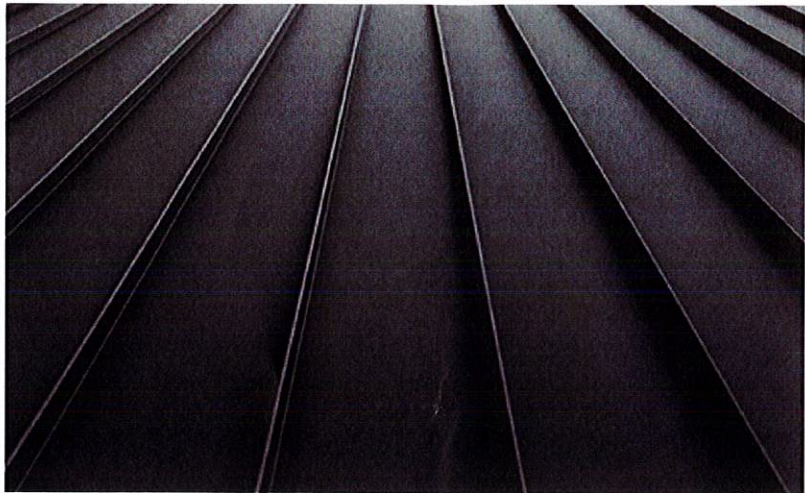

CURTAINS



POLYCARBONATE

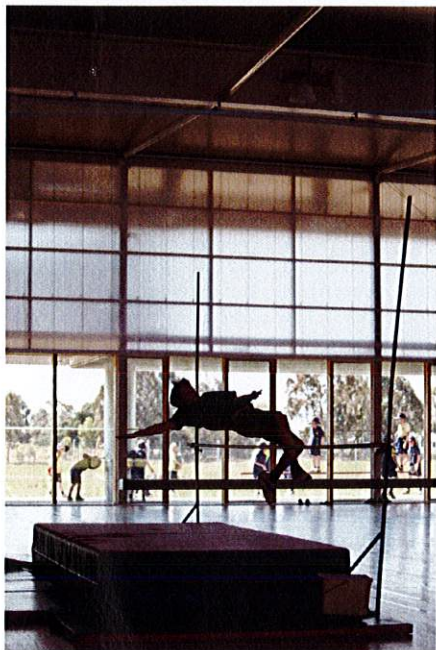

BARESTONE CEMINTEL



TIMBER BATTENS

